


FLOOR PLAN
SCALE 1/4" = 1'-0"

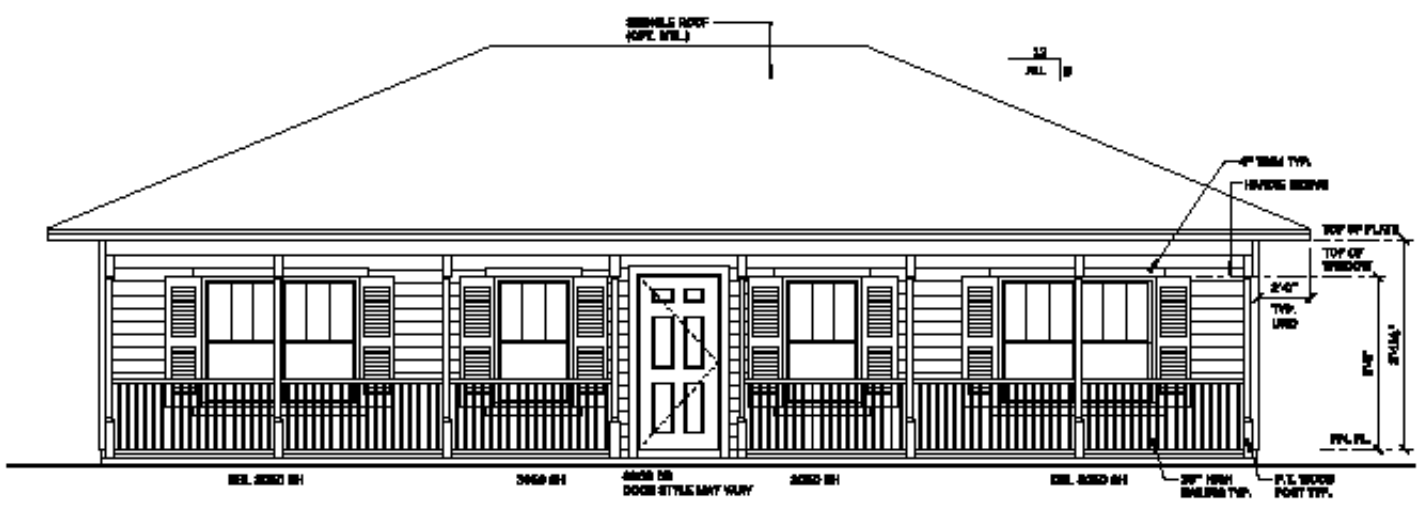

FRONT ELEVATION A
SCALE 1/4" = 1'-0"